

# MARION COUNTY SURVEYOR'S OFFICE



## SECTION CORNER RECORD

DEBRA S. JENKINS  
MARION COUNTY SURVEYOR

SEC. 15 TWN. 14<sub>N</sub> RNG. 2<sub>E</sub>

BRYAN F. CATLIN, PLS  
TECHNICAL SUPERVISOR

Date: 1-22-10  
Party Chief: Wilcoxen  
Crew: Finney  
Type of Marker: Harrison (no cap)  
Method of Establishment: History  
IN S.P.C. E Zone, NAD 83 (1986)  
Name: 14021502  
N: 490 188.024 1(m)  
E: 45 829.799 5(m)

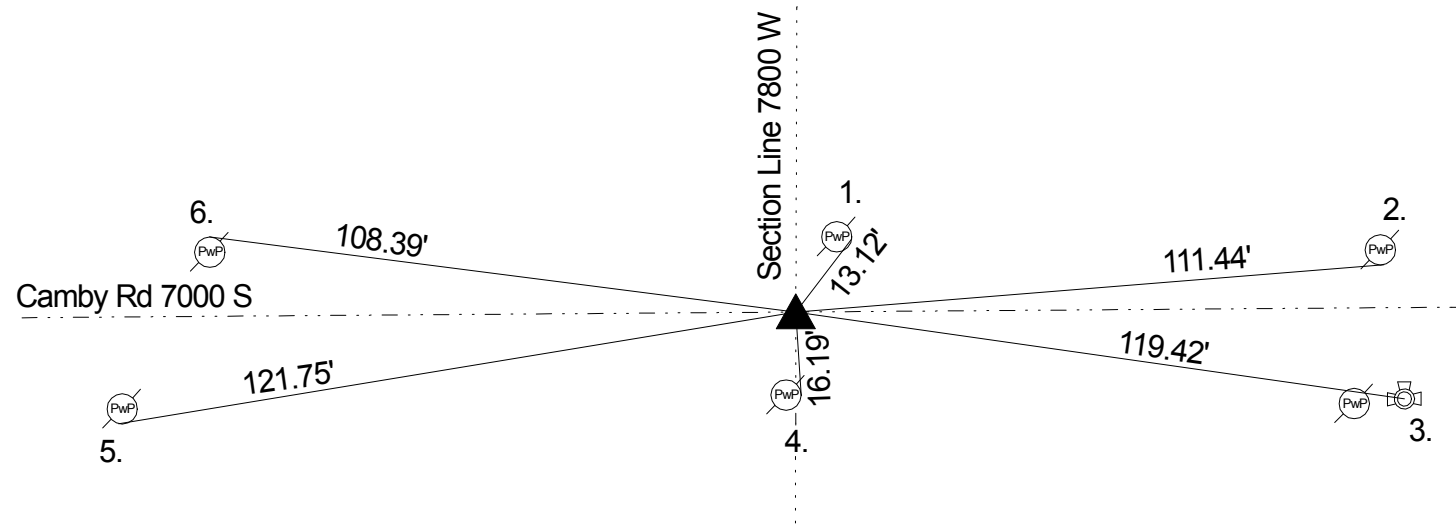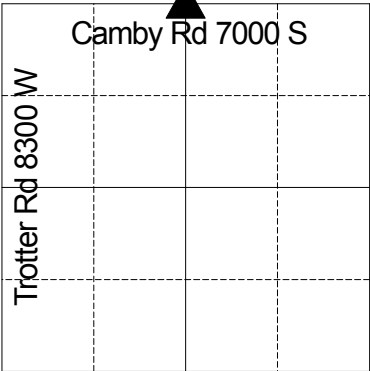

Corner originally set as a post in 1820 by Wm. B. Laughlin with the following witnesses: 12" beech bearing N 87 W 20 links and a 4" beech bearing N 89 E 11 links (Marion County Atlas p. 1). MCS 5/1/1944 called a stone. Hankins 10/9/58 called RR spike over stone. A survey by Frank Unversaw December 17, 1958 indicates a stone with no witnesses (Decatur Legal Book p. 54). Miller 3/15/76 called a RR spike over stone. Wilcoxen 8/10/82 called same. Corner excavated 6/17/88 by Gries and a RR spike was found 3" down. A RR spike was found 6" down .10 east of first spike. Another RR spike was found 6" down .40 east of first spike. A 1" iron pin was found 6" down .45 East of first spike. A stone was found 12" down under first spike. A #205 cast iron Harrison monument was set in position of the stone. Greene 10/24/90 called a Harrison monument. Wilcoxen 5/12/95 called same. Kiste 4/24/2000 called same. Wilcoxen 1/28/05 called same. Corner excavated by Wilcoxen 6/8/07 and a 3" riser was put on existing Harrison. Wilcoxen 1/22/10 called Harrison with no cap.

REF.	DISTANCE	DESCRIPTION
1.	13.12'	PK nail E PwP #27-741 Y 12" up
2.	111.44'	PK nail S PwP #138-741Z 6" up
3.	119.42'	Top nut of fire hydrant
4.	16.19'	PK nail E PwP #78-741Y 8" up
5.	121.75'	Mag nail w/brass washer S PwP #79-741Y 6" up
6.	108.39'	RR spike N PwP #26-741Y 12" up

--